


SCALE: 1/16" = 1'-0"

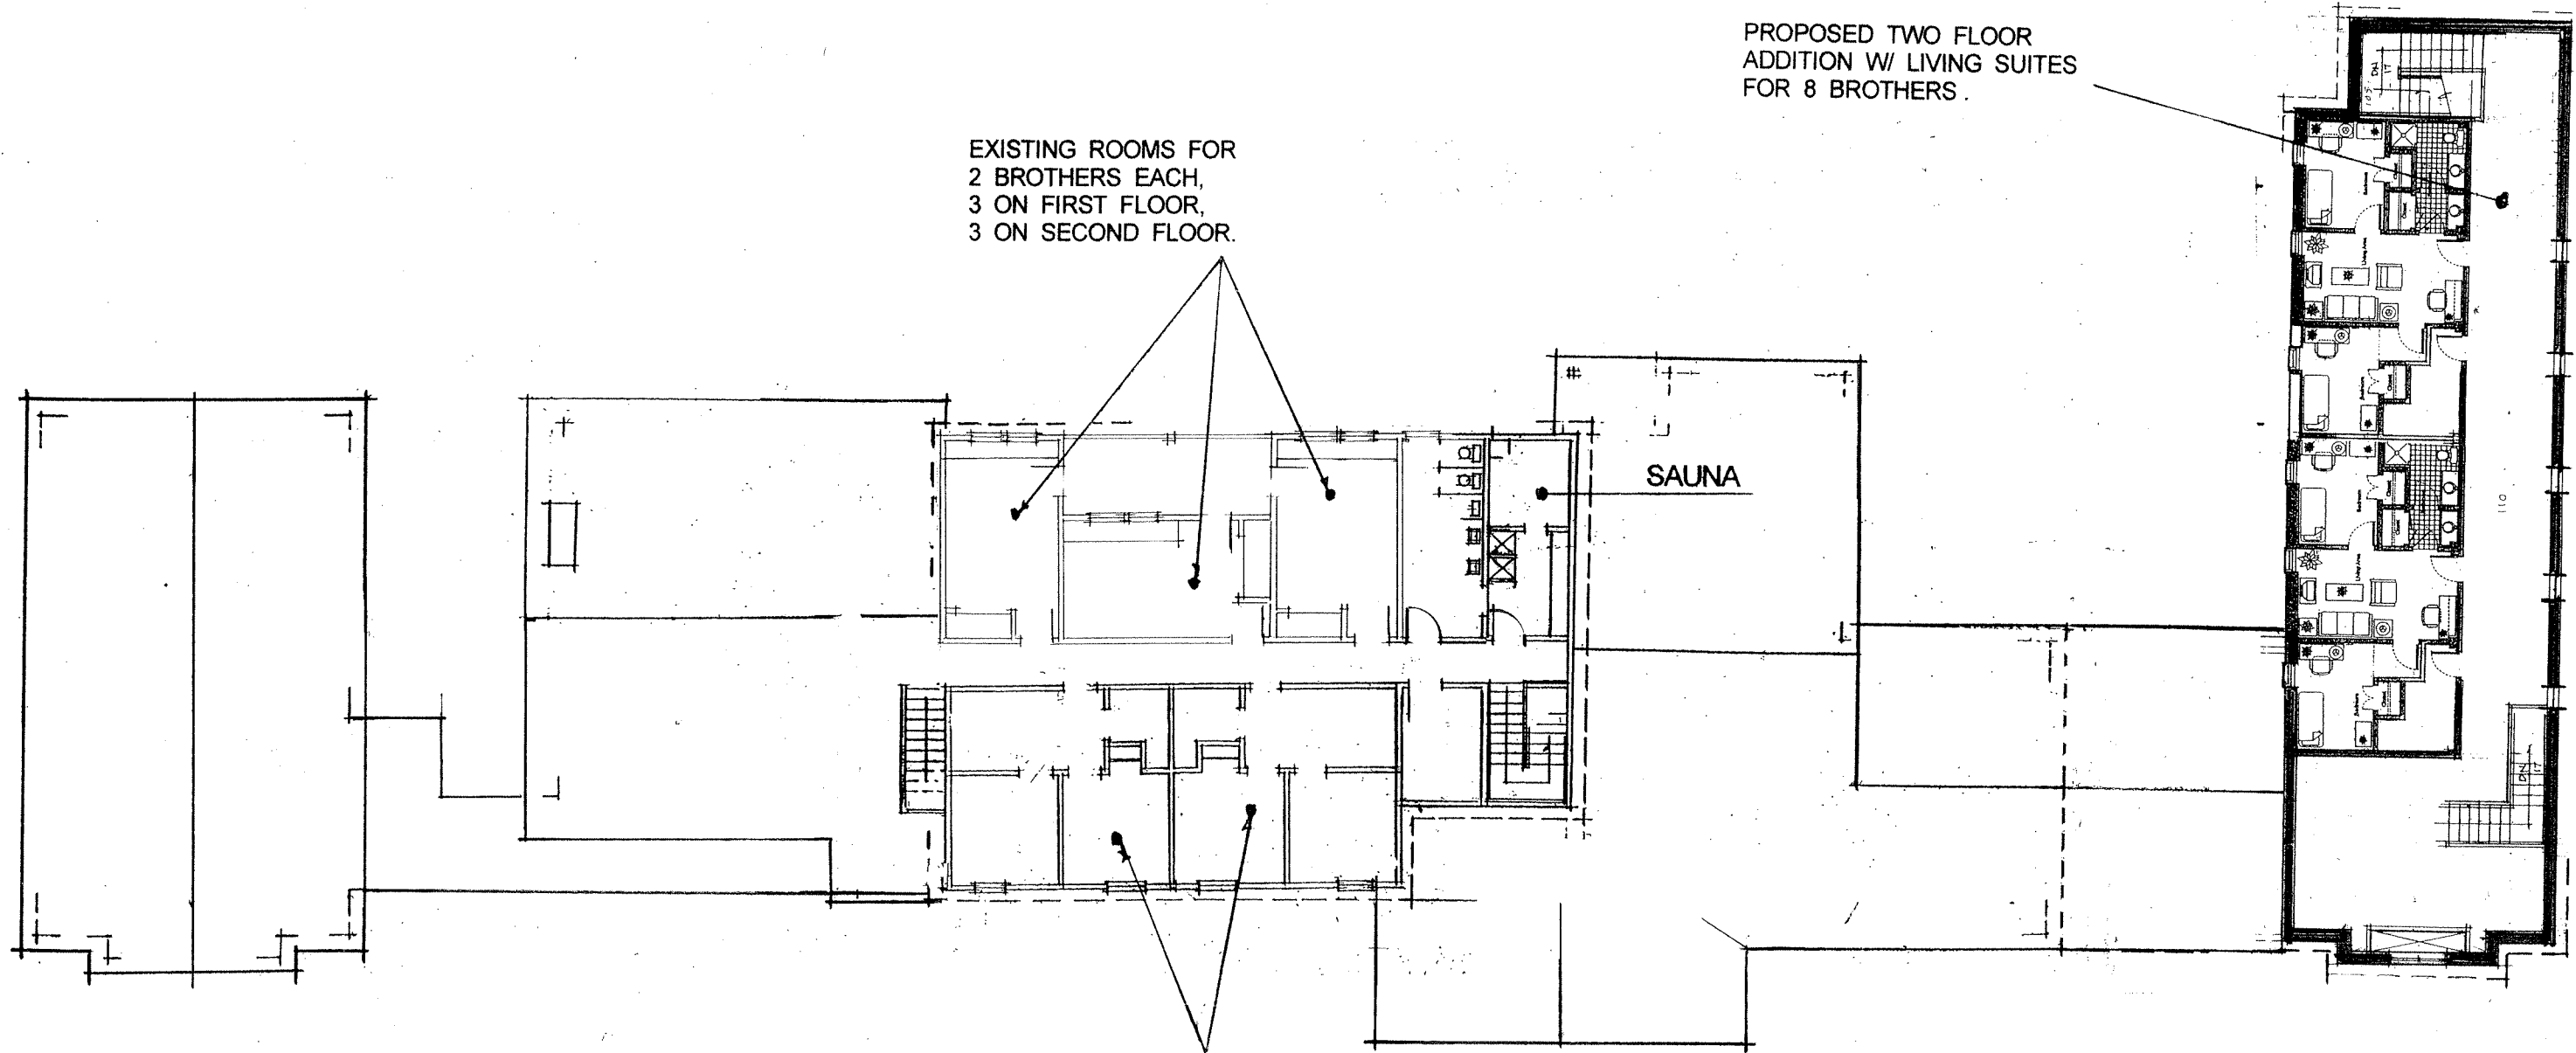


EXISTING ROOMS FOR
2 BROTHERS EACH,
3 ON FIRST FLOOR,
3 ON SECOND FLOOR.

PROPOSED TWO FLOOR
ADDITION W/ LIVING SUITES
FOR 8 BROTHERS.

SAUNA

PROPOSED RENOVATED
LIVING SUITE FOR 2,
ONE ON FIRST FLOOR,
TWO ON SECOND FLOOR.

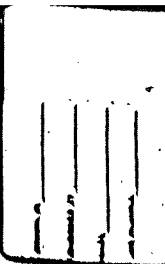

LOTON R. EASTMAN
ARCHITECT & ENGINEER
PORTHURON, MICHIGAN

SIGMA RHO
FRATERNITY HOUSE

COMPOSITE FLOOR PLAN
SECOND FLOOR

4